
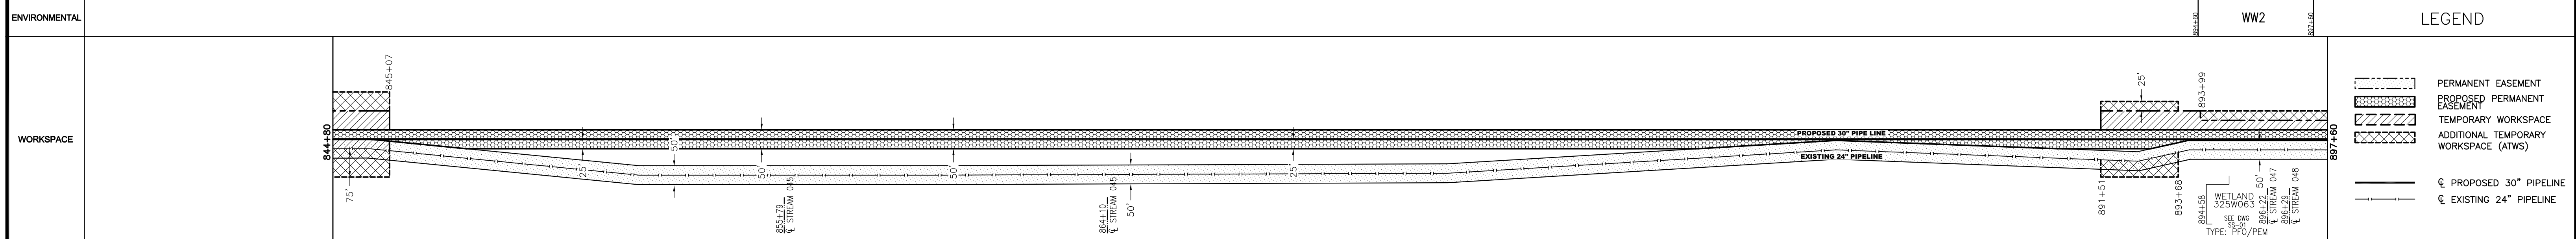


LINE LIST		(7191)	(7192)
OWNERS		STATE OF NEW JERSEY	STATE OF NEW JERSEY
RODS	844+80	(237.25)	(82.75)

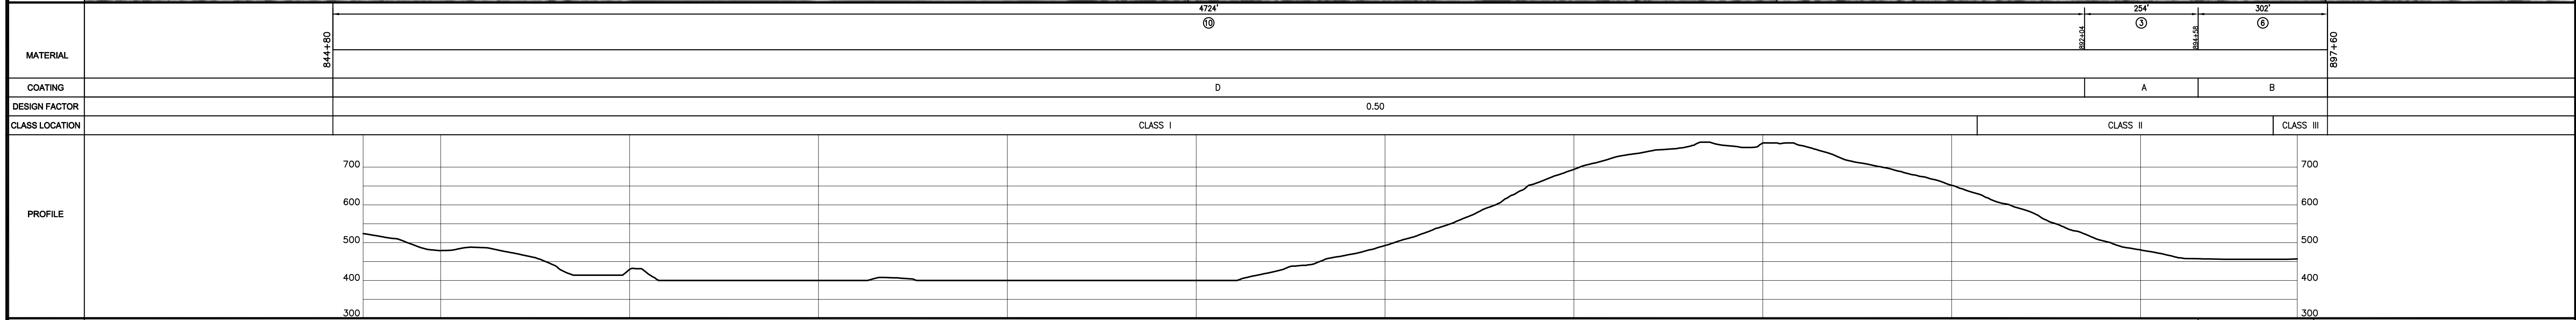

L.L. NO.	OWNERSHIP	PIPE SUMMARY	REFERENCE DRAWINGS	ISSUED FOR PRELIMINARY FERC REVIEW	REVISIONS	AREA: AGAWAM DIV.: NORTHERN																										
7191 7192 7194	STATE OF NEW JERSEY MONKSVILLE RESERVOIR STATE OF NEW JERSEY	<table border="1"> <tr><th>ITEM</th><th>DESCRIPTION</th><th>QTY</th></tr> <tr><td>3</td><td>PIPE 30" OD X 0.502" WT SS/A API 5L GR X70, 14-16 MILS FBE</td><td>254</td></tr> <tr><td>6</td><td>PIPE 30" OD X 0.502" WT SS/A API 5L GR X70, 14-16 MILS FBE + BC</td><td>302</td></tr> <tr><td>10</td><td>PIPE 30" OD X 0.502" WT SS/A API 5L GR X70, 14-16 MILS FBE + ARD</td><td>4724</td></tr> </table> <p>NOTE: BC = BUOYANCY CONTROL RP = ROCK PROTECTION</p> <p>COATING SUMMARY</p> <p>A EXTERNAL FBE UC-200 14-16 MILS B EXTERNAL FBE UC-200 14-16 MILS W/ BUOYANCY CONTROL C EXTERNAL FBE UC-200 14-16 MILS W/ ROCK PROTECTION D EXTERNAL FBE UC-200 14-16 MILS W/ 60 MILS ARD</p> <p>FIELD NOTES</p> <p>TEST: _____ RADIOGRAPH: _____</p>	ITEM	DESCRIPTION	QTY	3		PIPE 30" OD X 0.502" WT SS/A API 5L GR X70, 14-16 MILS FBE	254	6	PIPE 30" OD X 0.502" WT SS/A API 5L GR X70, 14-16 MILS FBE + BC	302	10	PIPE 30" OD X 0.502" WT SS/A API 5L GR X70, 14-16 MILS FBE + ARD	4724	<p>WW2 WETLAND CROSSING, STANDARD AND CONVENTIONAL</p> <p>TYPICALS</p>	<p>NOTE: CONTRACTOR TO AVOID REMOVAL OF MATURE TREES AND LANDSCAPING ALONG EDGE OF THE CONSTRUCTION WORKSPACE UNLESS NECESSARY FOR THE SAFE OPERATION OF CONSTRUCTION EQUIPMENT.</p> <p>NOTE: NO NEW PERMANENT EASEMENT NEEDED WITH IN 24" EXISTING PERMANENT EASEMENT.</p> <p>NOTE: MAOP IS 1170 PSIG</p> <p>NOT FOR CONSTRUCTION</p> <p>SCALE</p> <p>200 100 0 200 400</p> <p>IMAGERY DATE: JULY, 2008</p>	<table border="1"> <tr><th>NO</th><th>PROJ ID</th><th>DESCRIPTION</th><th>DATE</th><th>BY</th><th>CK</th><th>APPR</th></tr> <tr><td>A</td><td>134828</td><td>ISSUED FOR REVIEW</td><td>3/18/09</td><td>BEI</td><td>TOP</td><td></td></tr> </table>	NO	PROJ ID	DESCRIPTION	DATE	BY	CK	APPR	A	134828	ISSUED FOR REVIEW	3/18/09	BEI	TOP	
ITEM	DESCRIPTION	QTY																														
3	PIPE 30" OD X 0.502" WT SS/A API 5L GR X70, 14-16 MILS FBE	254																														
6	PIPE 30" OD X 0.502" WT SS/A API 5L GR X70, 14-16 MILS FBE + BC	302																														
10	PIPE 30" OD X 0.502" WT SS/A API 5L GR X70, 14-16 MILS FBE + ARD	4724																														
NO	PROJ ID	DESCRIPTION	DATE	BY	CK	APPR																										
A	134828	ISSUED FOR REVIEW	3/18/09	BEI	TOP																											
<p style="text-align: center;">300 LINE PROJECT LOOP 325</p> <p style="text-align: center;">PROPOSED 30" NATURAL GAS PIPELINE</p> <p style="text-align: center;">SUSSEX AND PASSAIC COUNTIES</p> <p style="text-align: center;">NEW JERSEY</p>							<p>SCALE: 1"=200'</p> <p>PROJ. ID.: 134828</p> <p>TE-T10-300-2-69</p> <p>A</p>																									